


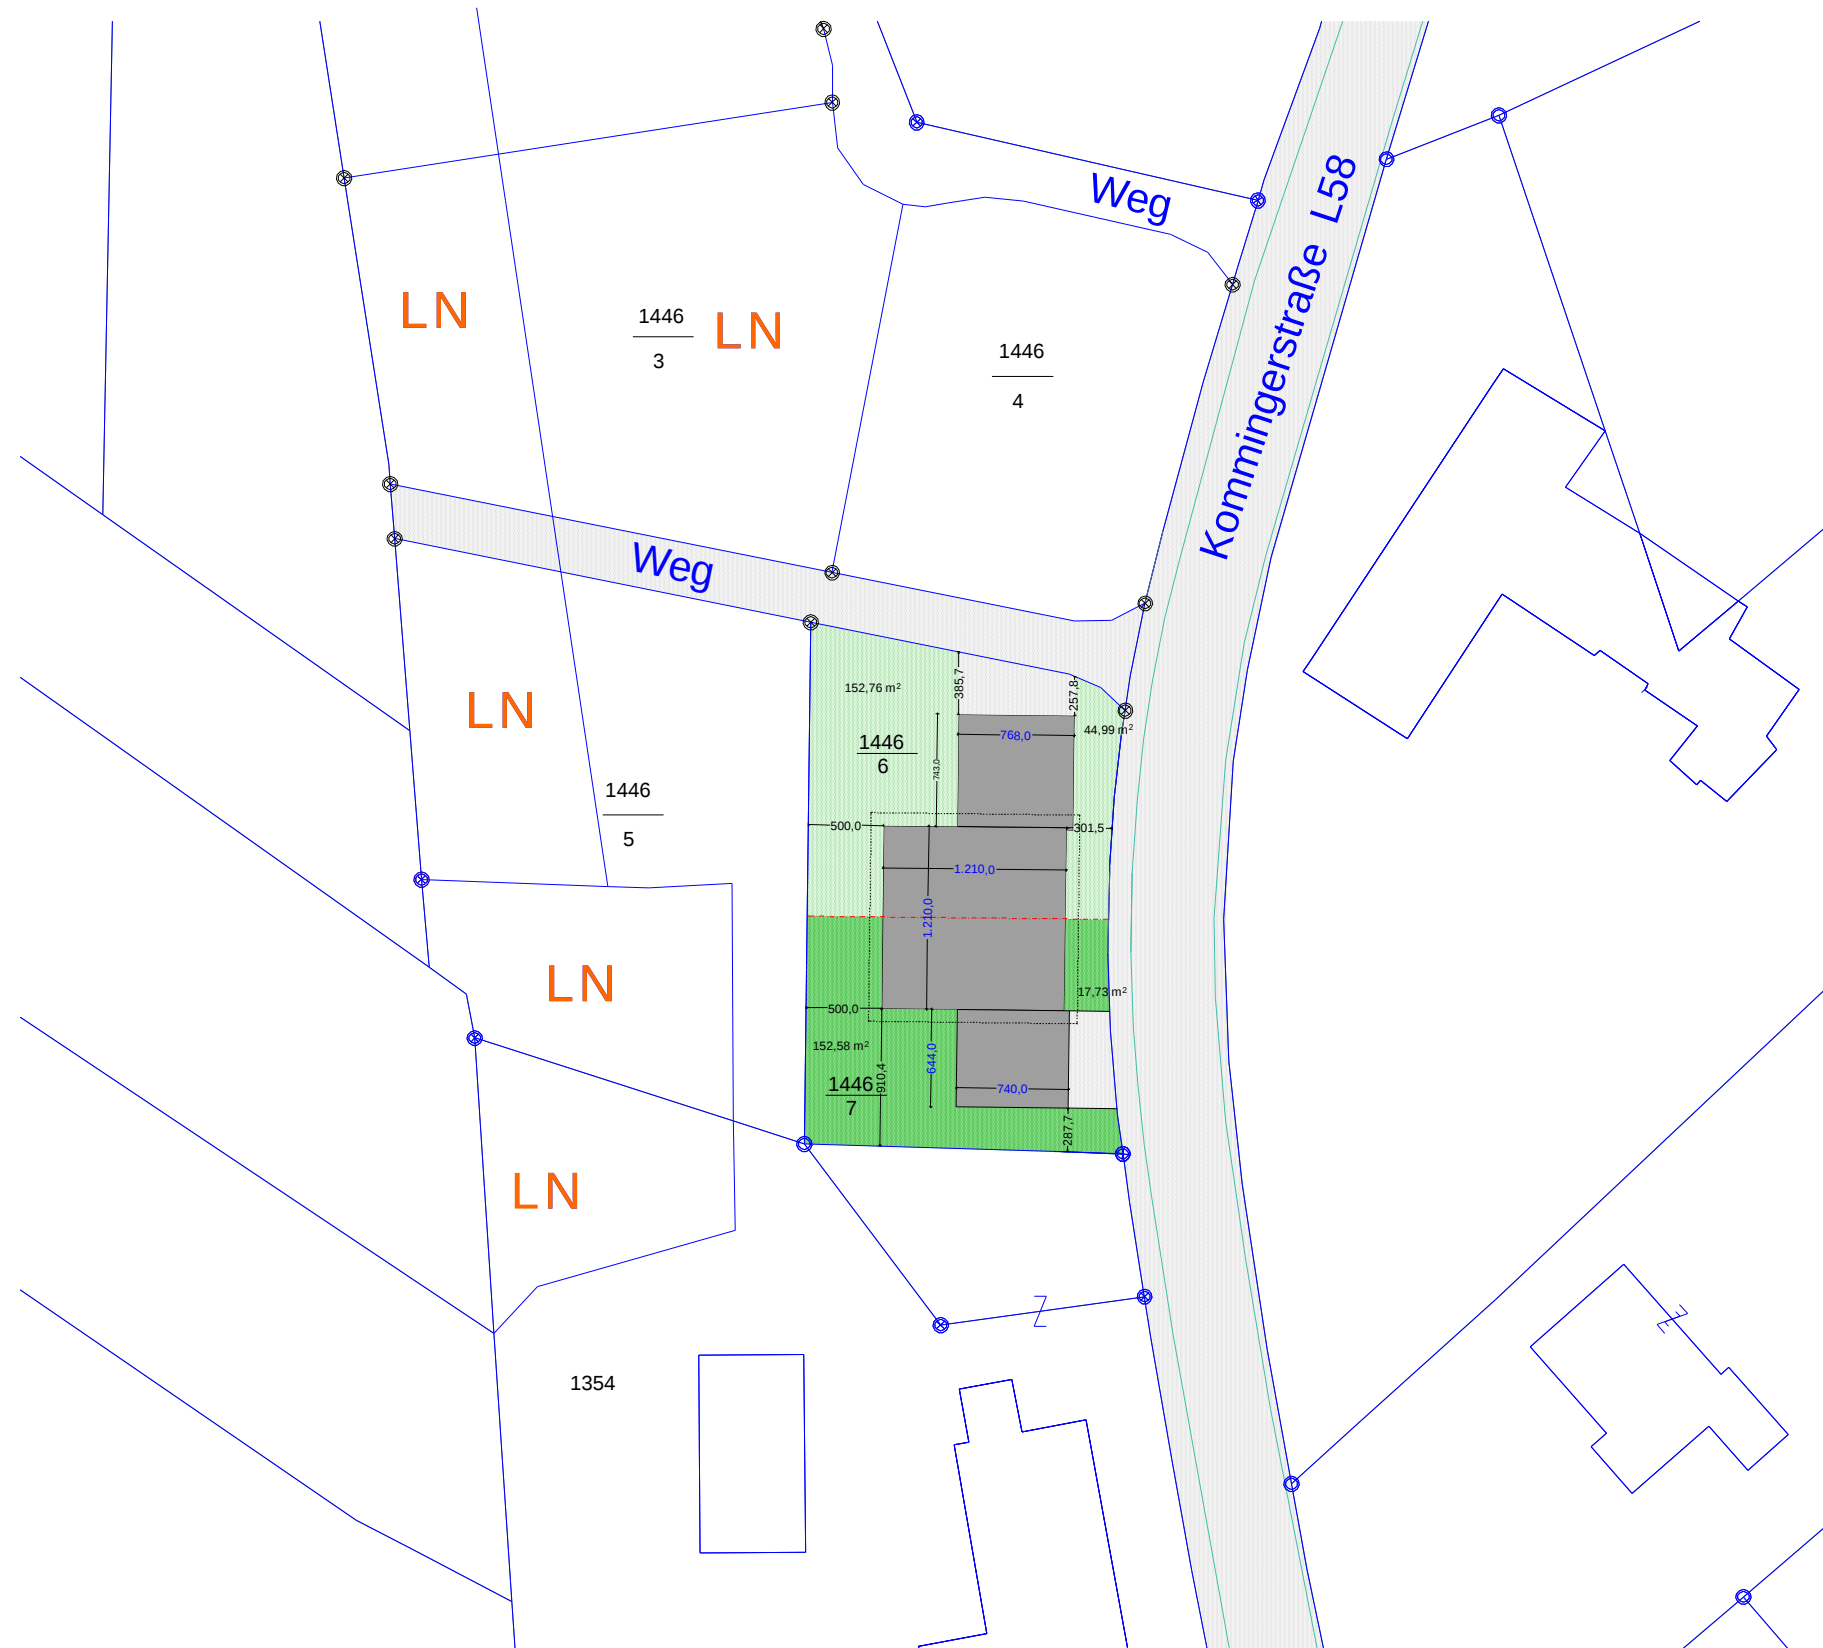

Lageplan M 1: 500